


NOTE:

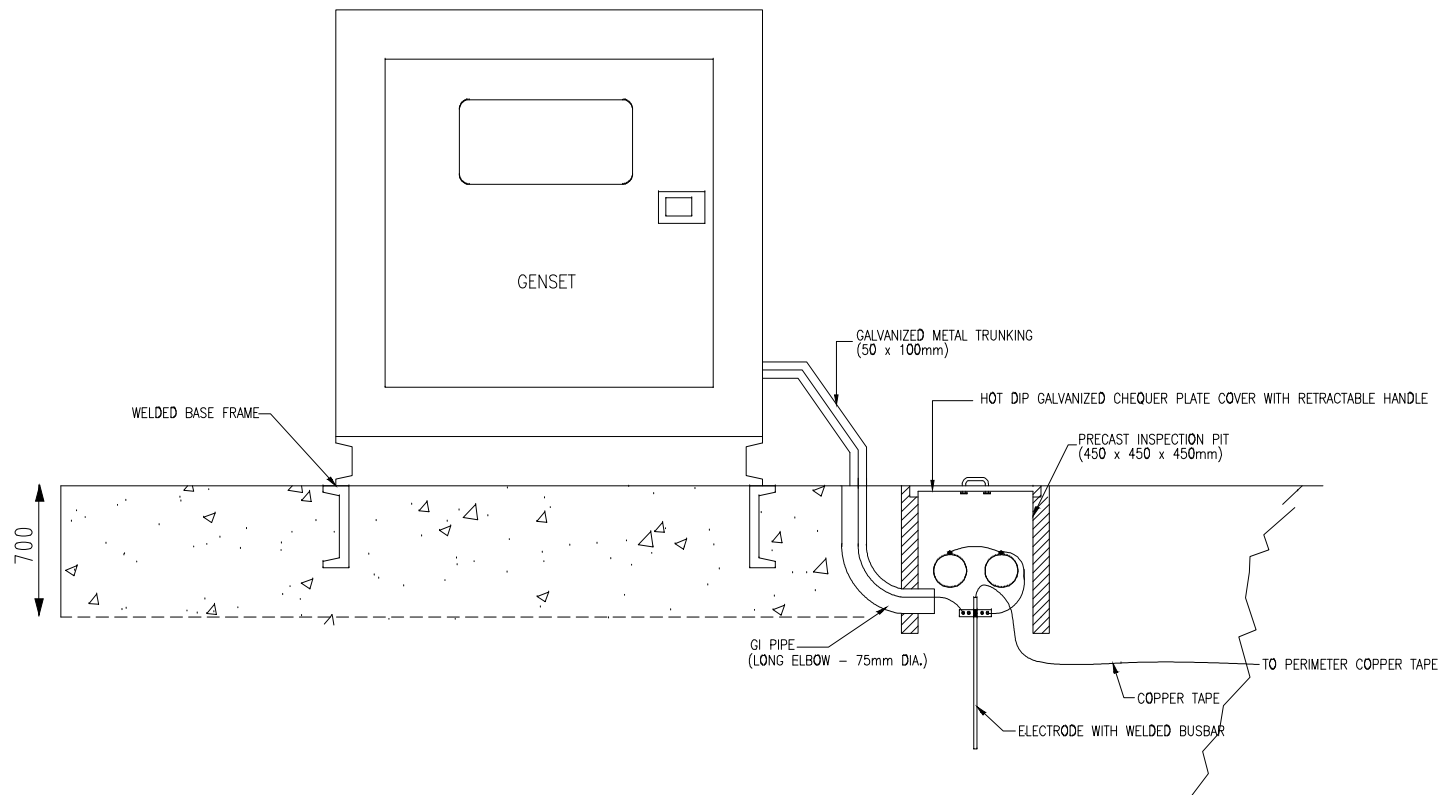

INVITATION REFERENCE NO:
MCMC/RDD/PDD(4)/T3_Extn(P2)/
TCA/12/14(12)

PROJECT TITLE:

TIME 3 - EXTENSION
(24M MONOPOLE - SPOKE SITE)
NATURAL DISASTER DESIGN

DRAWING TITLE:

DRAWING 6:
NATURAL DISASTER DESIGN FOR
GENERAL ARRANGEMENT
OF STANDBY GENSET

DATE: DEC 2014

SCALE: 1 : 100