

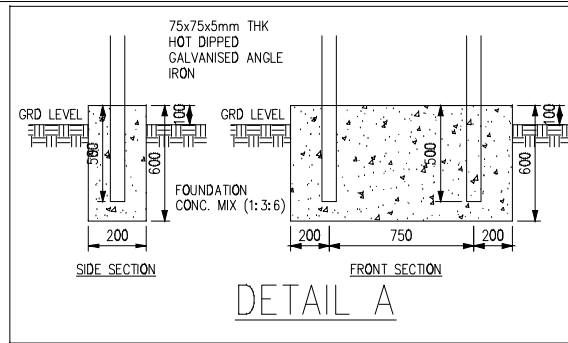



PLAN

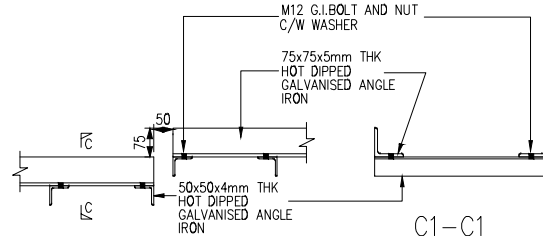

DETAIL A

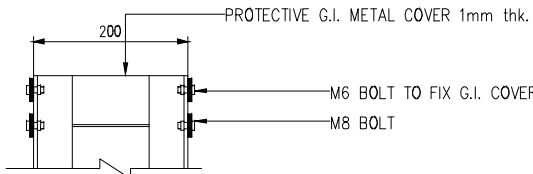


DETAIL C
N.T.S.

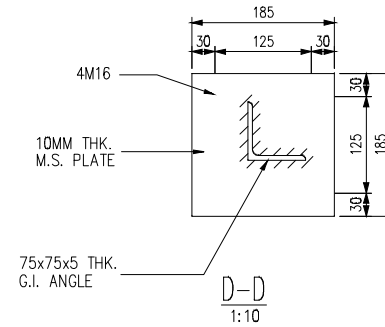

D-D
1:10

GANTRY G.I. COVER

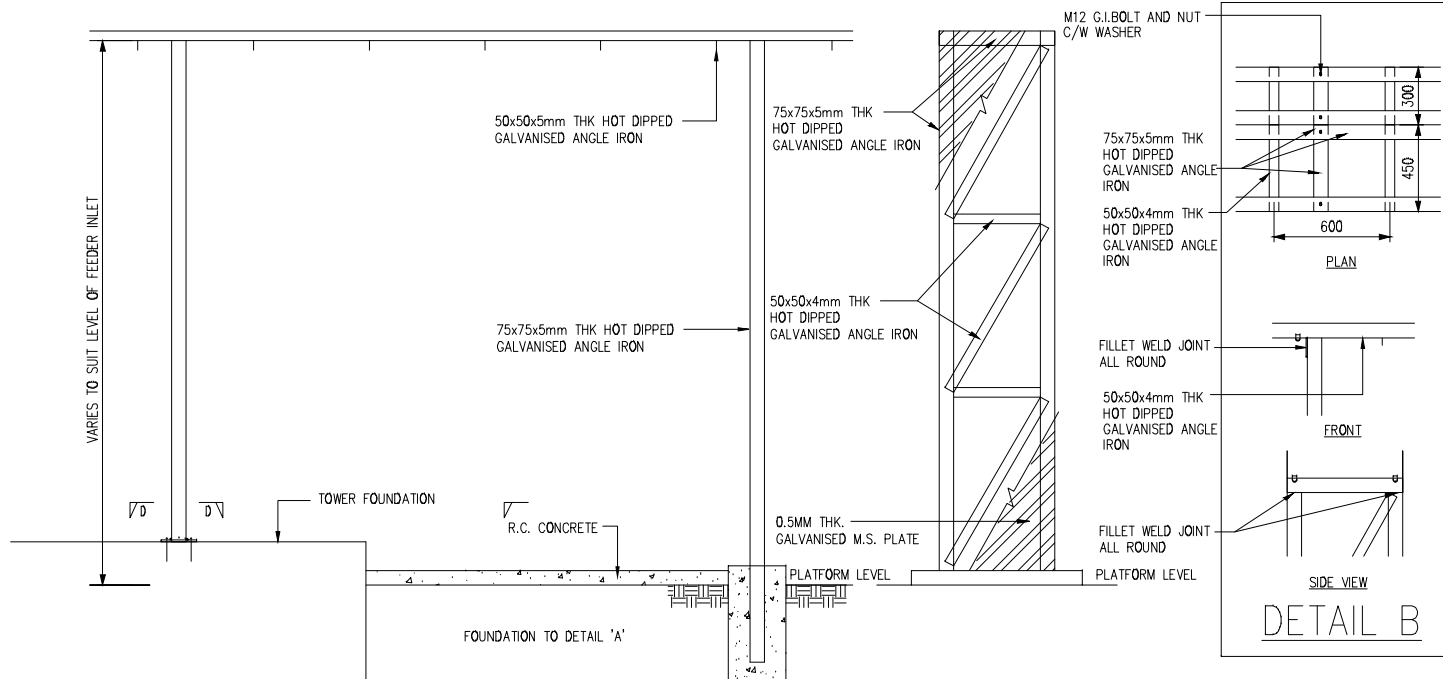

ELEVATION

DETAIL B

NOTE:

INVITATION REFERENCE NO:
MCMC/RDD/PDD(4)/T3_Extn(P2)/
TCA/12/14(12)

PROJECT TITLE:

TIME 3 - EXTENSION
(24M MONOPOLE - SPOKE SITE)

DRAWING TITLE:

DRAWING 11:
HORIZONTAL CABLE GANTRY DETAILS