



CROSS SECTION OF GENSET PLINTH

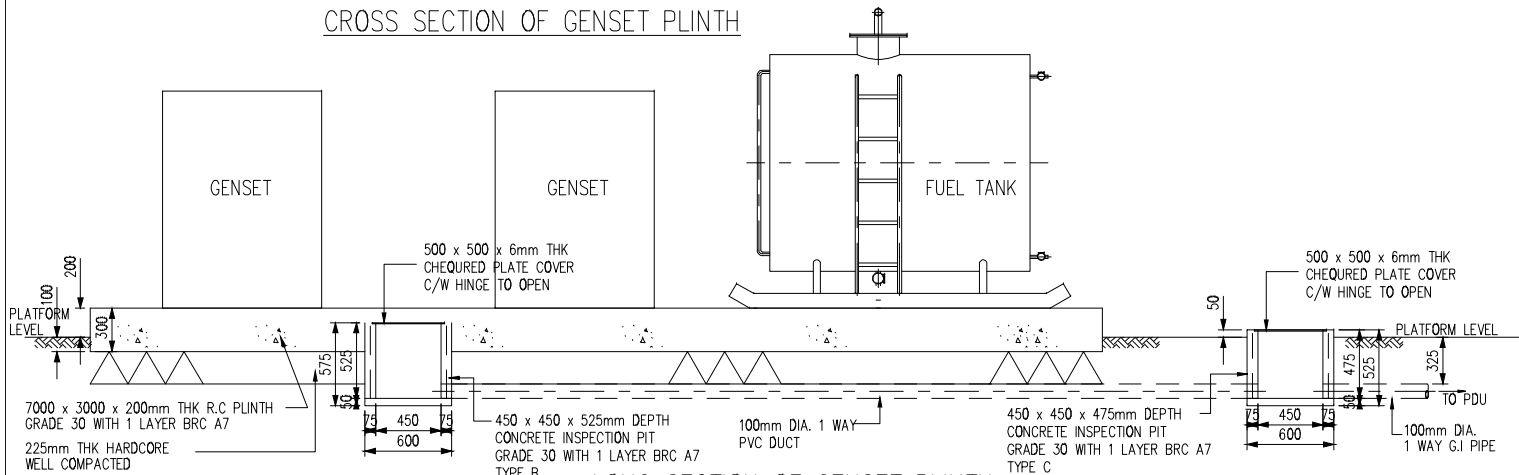

LONG SECTION OF GENSET PLINTH

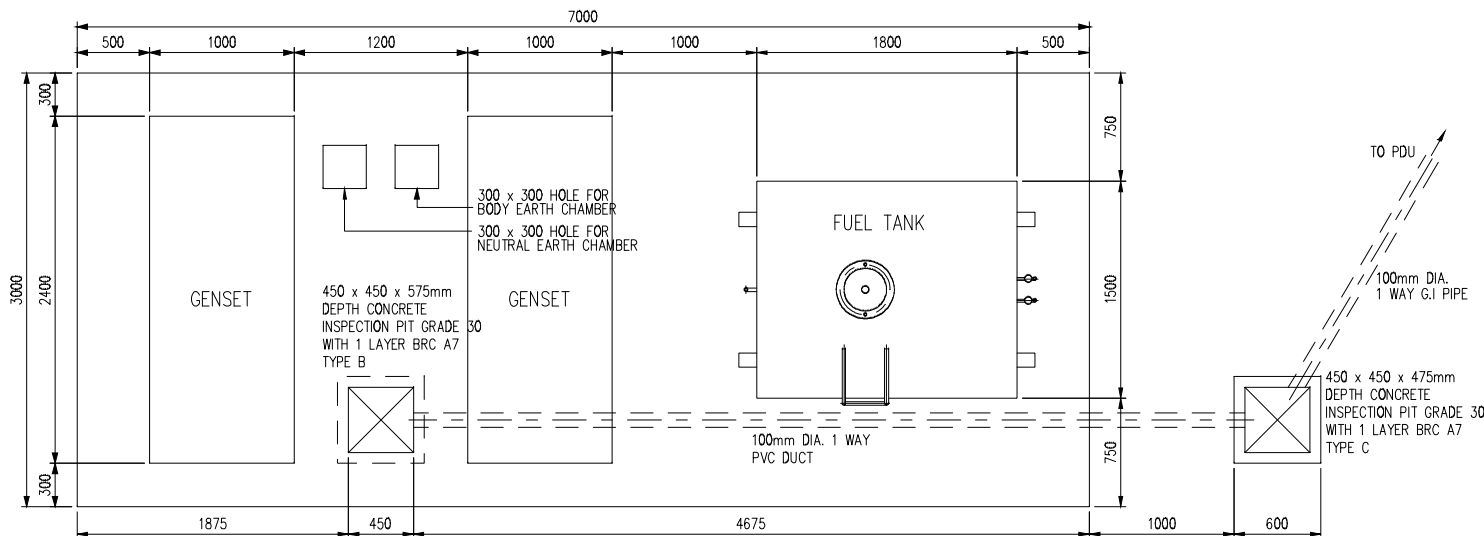

PLAN OF GENSET PLINTH

NOTE:	
INVITATION REFERENCE NO: MCM/RDD/PDD(4)/T3_Extn(P2)/ TCA/12/14(12)	
PROJECT TITLE: TIME 3 - EXTENSION (24M MONOPOLE - SPOKE SITE)	
DRAWING TITLE: DRAWING 12: GENSET PLINTH PLAN, SECTION AND DETAILS	
DEC 2014	SCALE: 1 : 40